



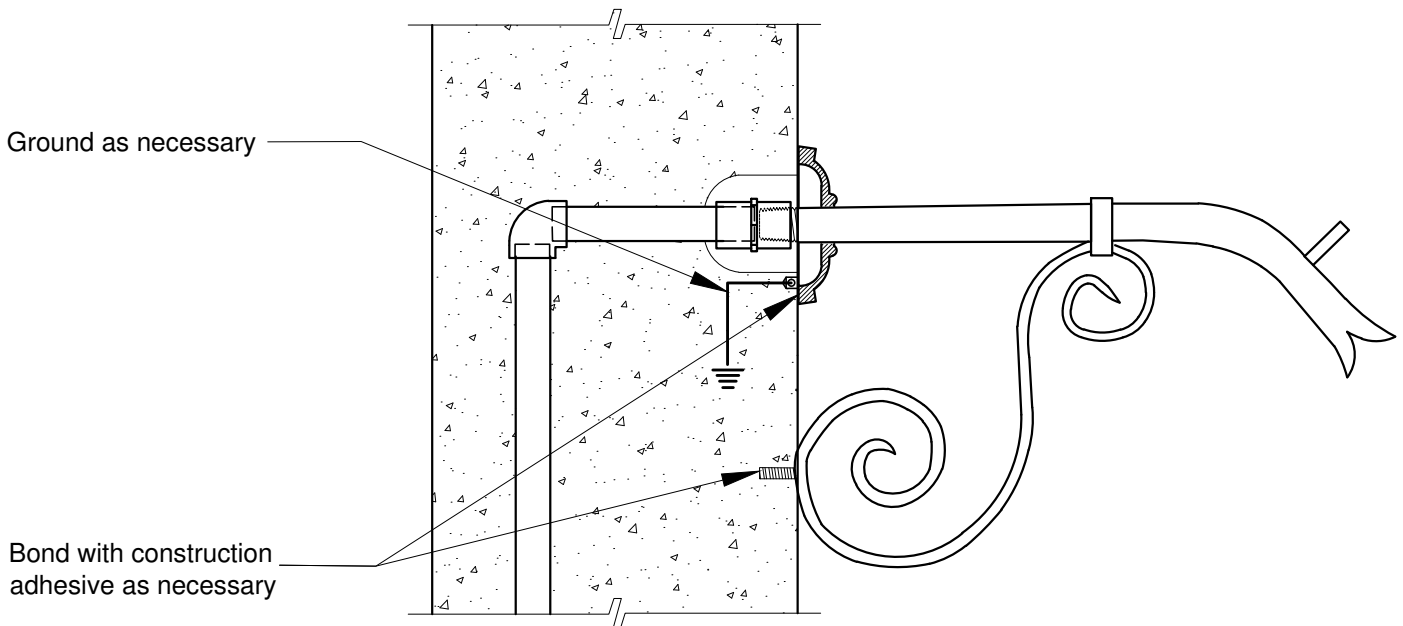

16205 Ward Way, City of Industry, CA 91745
 Phone (949)305-7372 • FAX (949)206-1178

www.BlackOakFoundry.com

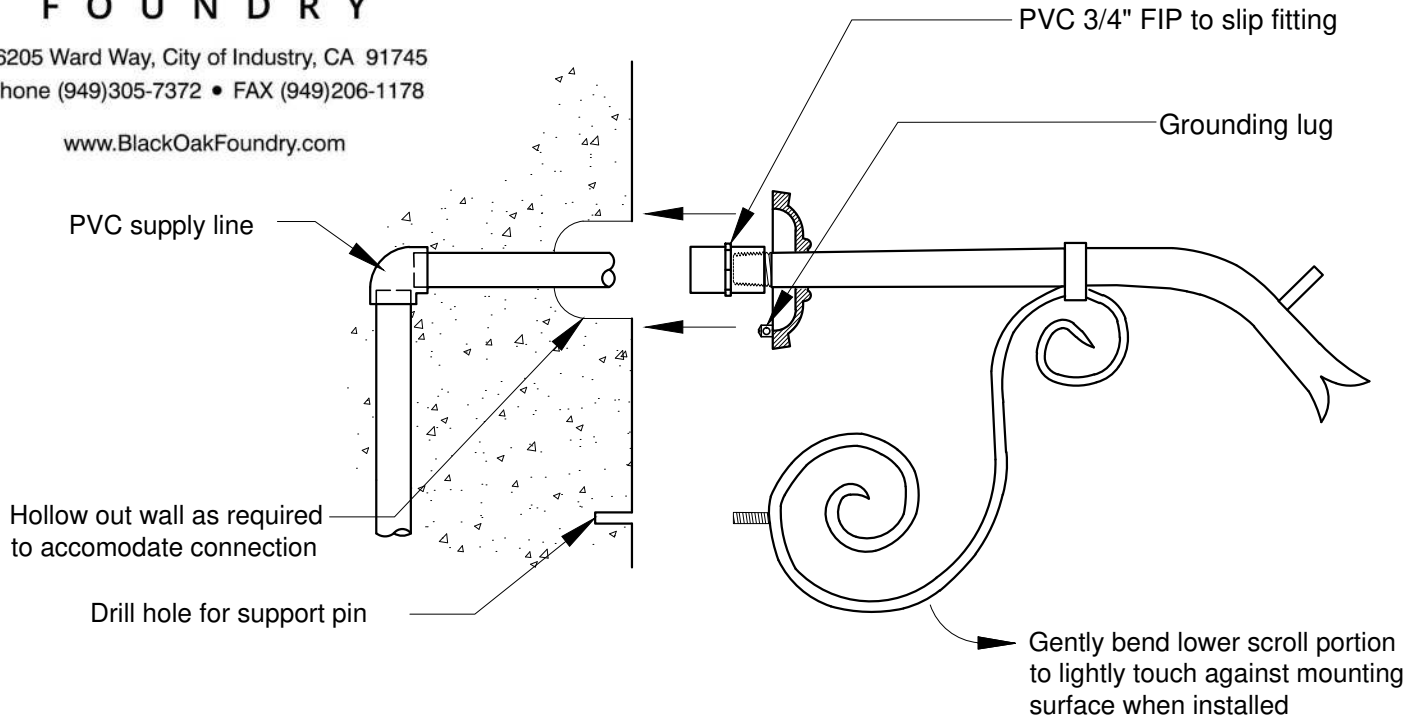

NOTE:

This drawing is only a guide to be used in planning the placement and layout of the spout. When laying out the final location of the plumbing and mounting studs, use the exact piece that will be installed.